


HANDRAILS AND GUARDS
TO O.B.C. REGULATIONS

**FUTURE
WOOD DECK**
(TO BE BUILT BY OTHERS)

NOTE:
RENDER PATIO DOOR
UNUSABLE FOR
OCCUPANCY

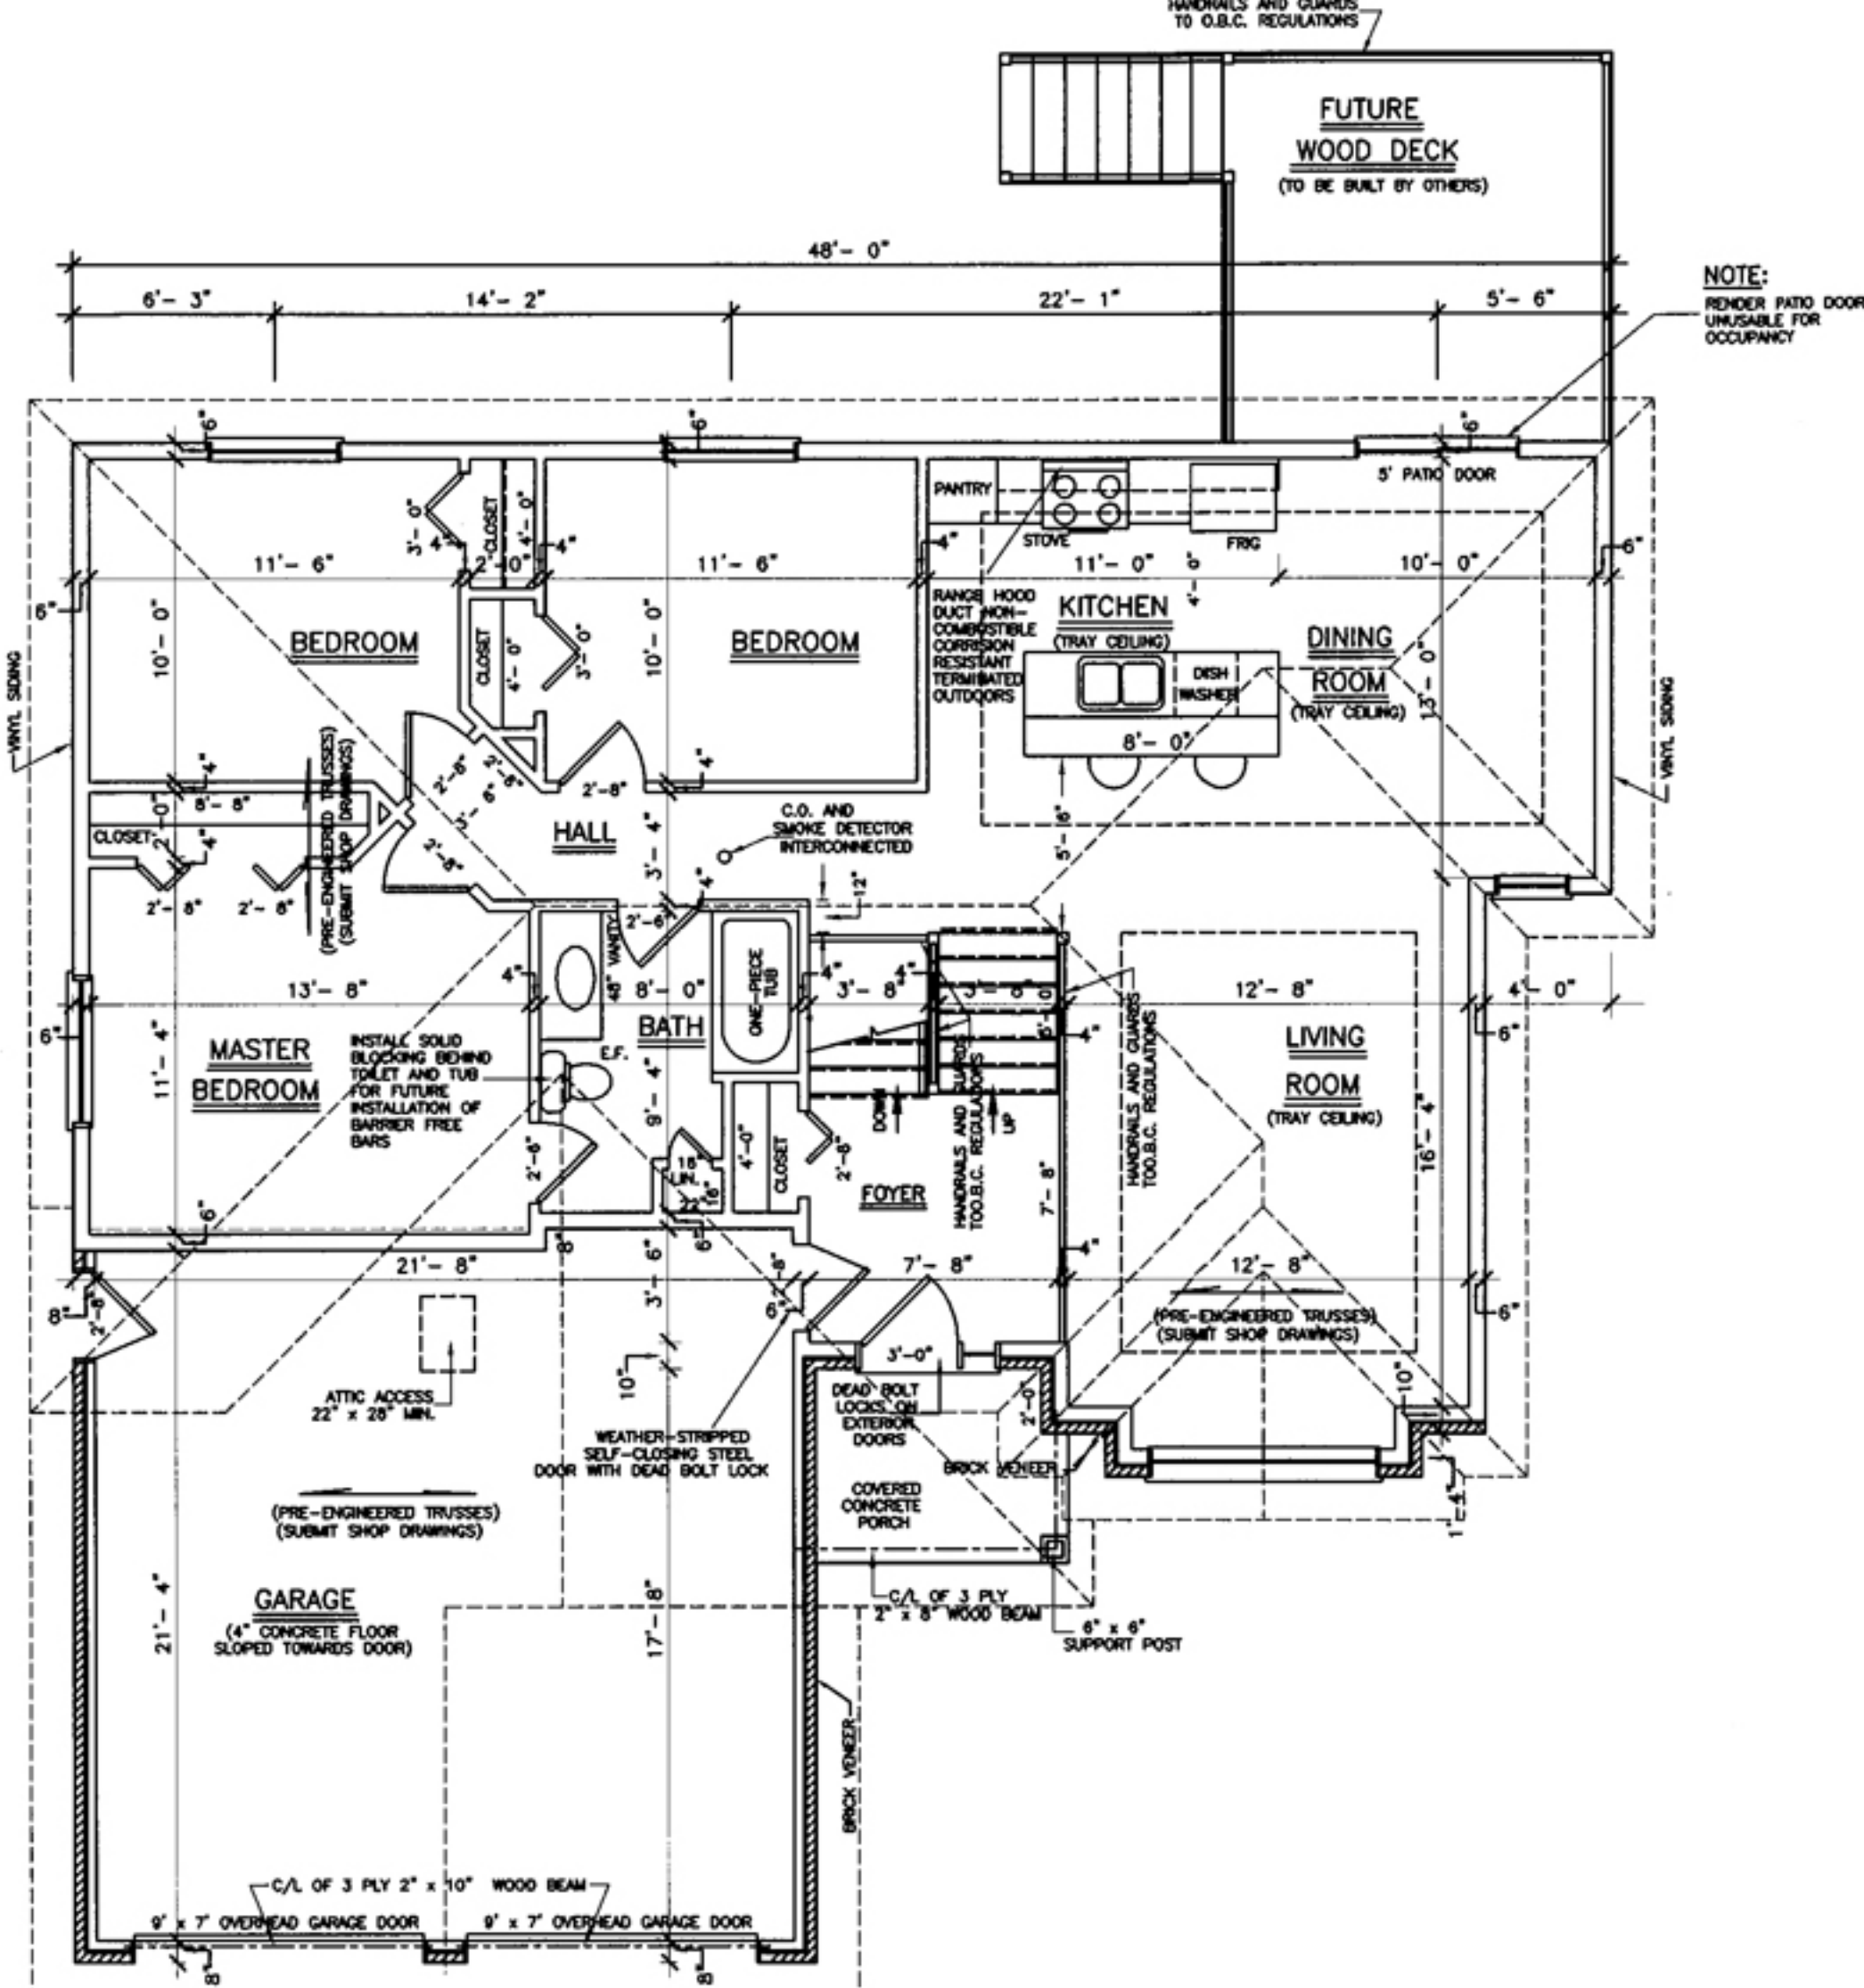

VENTL SIDING

VENTL SIDING

**MASTER
BEDROOM**

BEDROOM

BEDROOM

HALL

BATH

FOYER

**LIVING
ROOM**
(TRAY CEILING)

**DINING
ROOM**
(TRAY CEILING)

KITCHEN
(TRAY CEILING)

GARAGE
(4" CONCRETE FLOOR
SLOPED TOWARDS DOOR)

ATTIC ACCESS
22" x 28" MIN.

WEATHER-STRIPPED
SELF-CLOSING STEEL
DOOR WITH DEAD BOLT LOCK

(PRE-ENGINEERED TRUSSES)
(SUBMIT SHOP DRAWINGS)

C/L OF 3 PLY 2" x 10" WOOD BEAM

6" x 6" SUPPORT POST

C/L OF 3 PLY 2" x 10" WOOD BEAM

9' x 7' OVERHEAD GARAGE DOOR

9' x 7' OVERHEAD GARAGE DOOR

BRICK VENEER

DEAD BOLT
LOCKS ON
EXTERIOR
DOORS

HANDRAILS AND GUARDS
TO O.B.C. REGULATIONS

HANDRAILS AND GUARDS
TO O.B.C. REGULATIONS

C.O. AND
SMOKE DETECTOR
INTERCONNECTED

RANGE HOOD
DUCT NON-
COMBUSTIBLE
CORROSION
RESISTANT
TERMINATED
OUTDOORS

STOVE

FRG

DISH
WASHER

5' PATIO DOOR

(PRE-ENGINEERED TRUSSES)
(SUBMIT SHOP DRAWINGS)

(PRE-ENGINEERED TRUSSES)
(SUBMIT SHOP DRAWINGS)

C/L OF 3 PLY 2" x 8" WOOD BEAM